



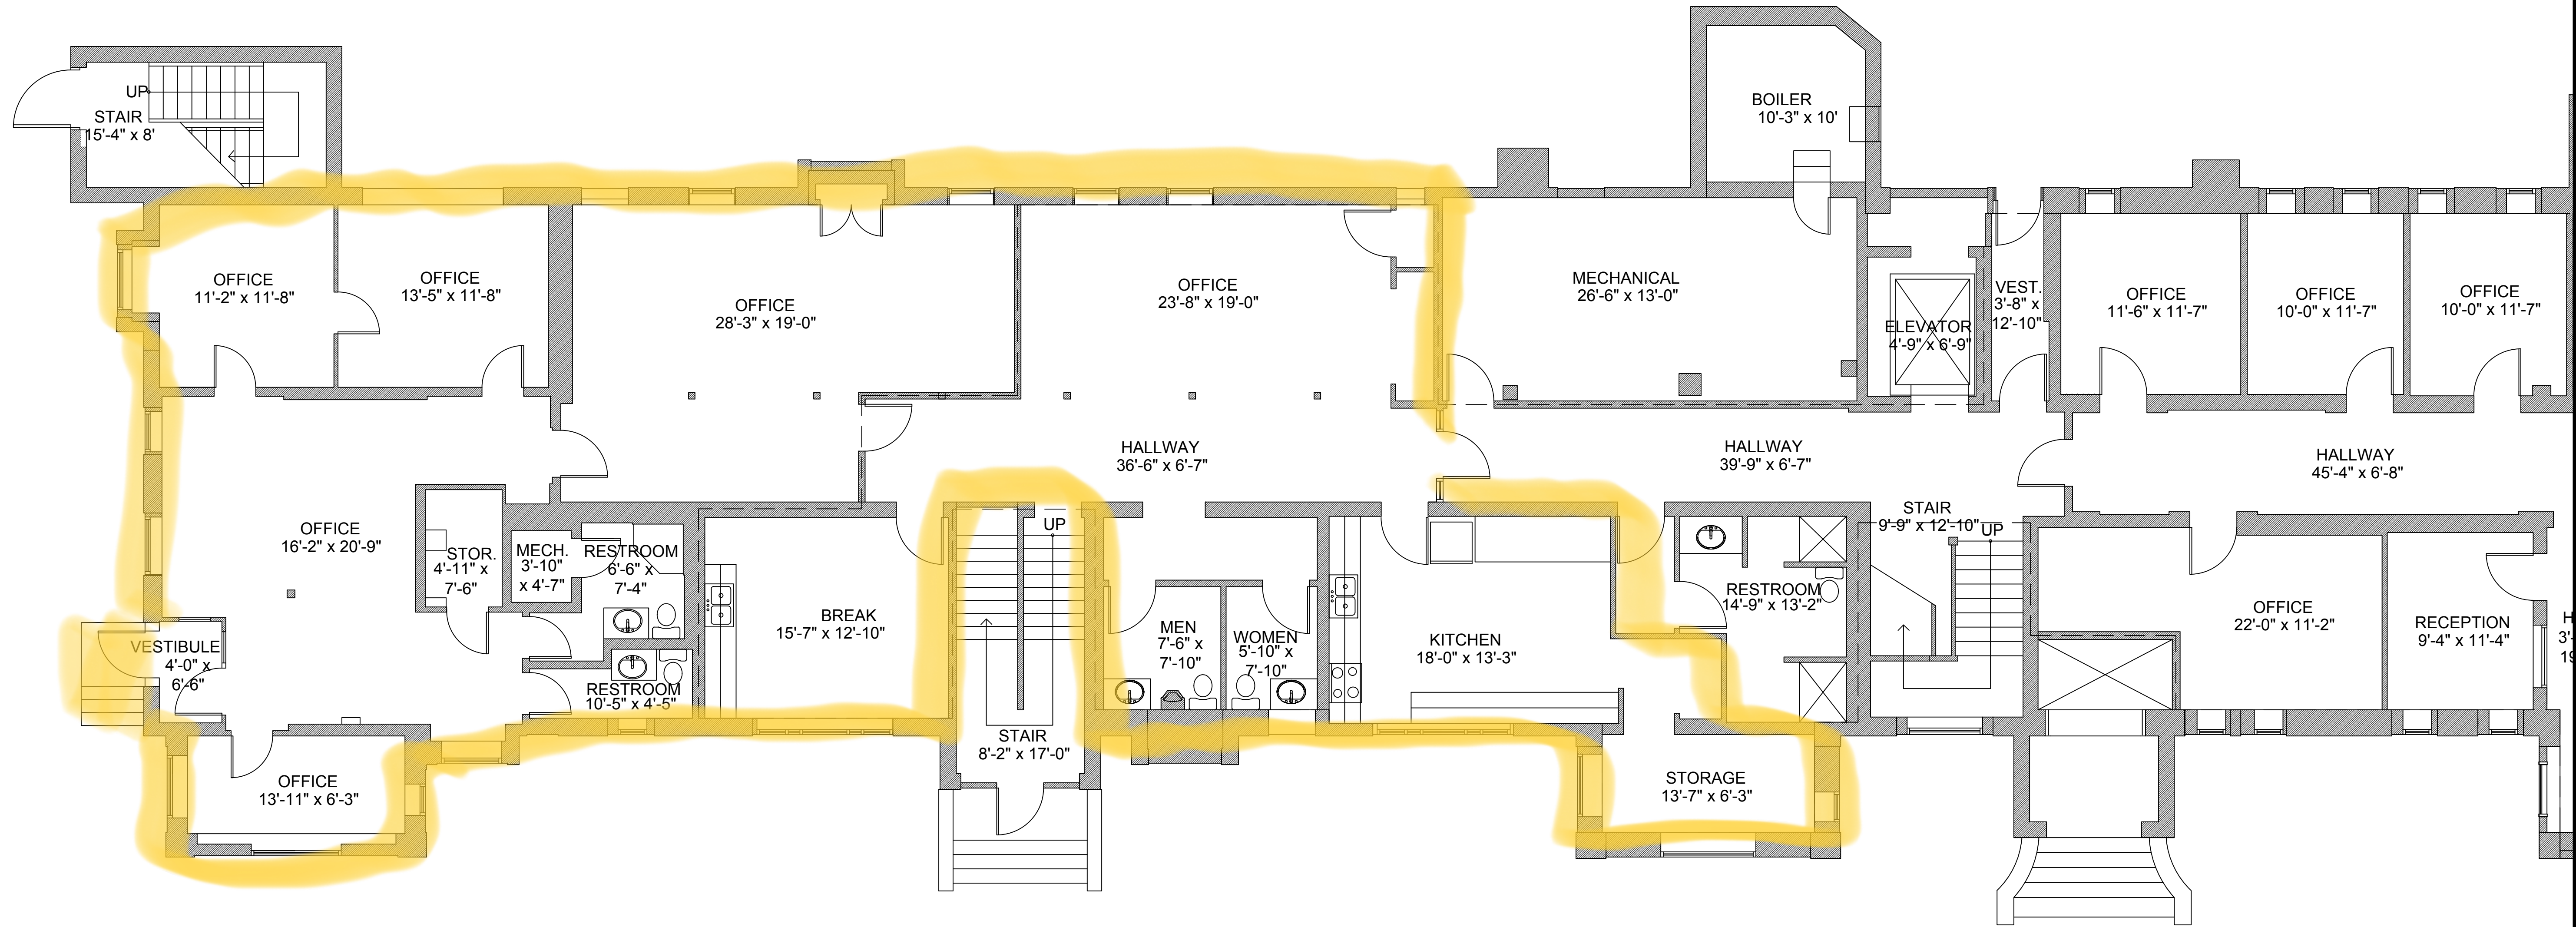

1 FIRST FLOOR PLAN-IDEAL OPTION
A1.0B SCALE: 3/16"=1'-0" (TO SCALE WHEN PRINTED ON 24" x 36")

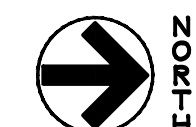

GROU

FOR PLAN REVIEW
08/01/19

PROJECT NO.	B1805	DATE	08/19/2020	DRAWN BY	BET	REVIEWED	
HULSING & ASSOCIATES ARCHITECTS, P.C. 625 Main Street, Suite 200 Williston, North Dakota 58601 Telephone: 701-572-8750							
architects, p.c.							
METRO CENTER RENTAL PLAN WILLISTON, NORTH DAKOTA							
B1805							
A1.0B							