

1593 SF

GROUND FLOOR AVAILABLE TENANT - 1593 SF
 SCALE: 1/4" = 1'-0"




Metro Center Building
 Ground Floor
TENANT EXHIBIT - Available Tenant
 Williston, ND 58801


PLEASE BE ADVISED THAT THIS SET OF PLANS HAS BEEN PREPARED FOR BUILDING CODE AND PLAN REVIEW ONLY. THIS SET OF PLANS SHOULD BE CONSIDERED PRELIMINARY AND NOT FOR ANY BIDDING, FINAL ESTIMATE OR CONSTRUCTION. THIS SET OF PLANS SHALL NOT BE DEEMED FINAL UNTIL ALL APPROVALS HAVE BEEN OBTAINED FROM ALL CODE AUTHORITIES HAVING JURISDICTION. ANY BID SUBMITTED, BASED ON THIS SET OF PRELIMINARY PLANS, IS SUBJECT TO CHANGE AND IS INCOMPLETE.

REVISIONS	

LJA JOB #	1513
PROJ. DATE:	12-01-2016
FILE NAME:	NW-S-102
DWG. SCALE:	
CHECKED BY:	MDS
DRAWN BY:	GAH

SHEET DESCRIPTION	
GROUND LEVEL PLAN	
A1-1b	

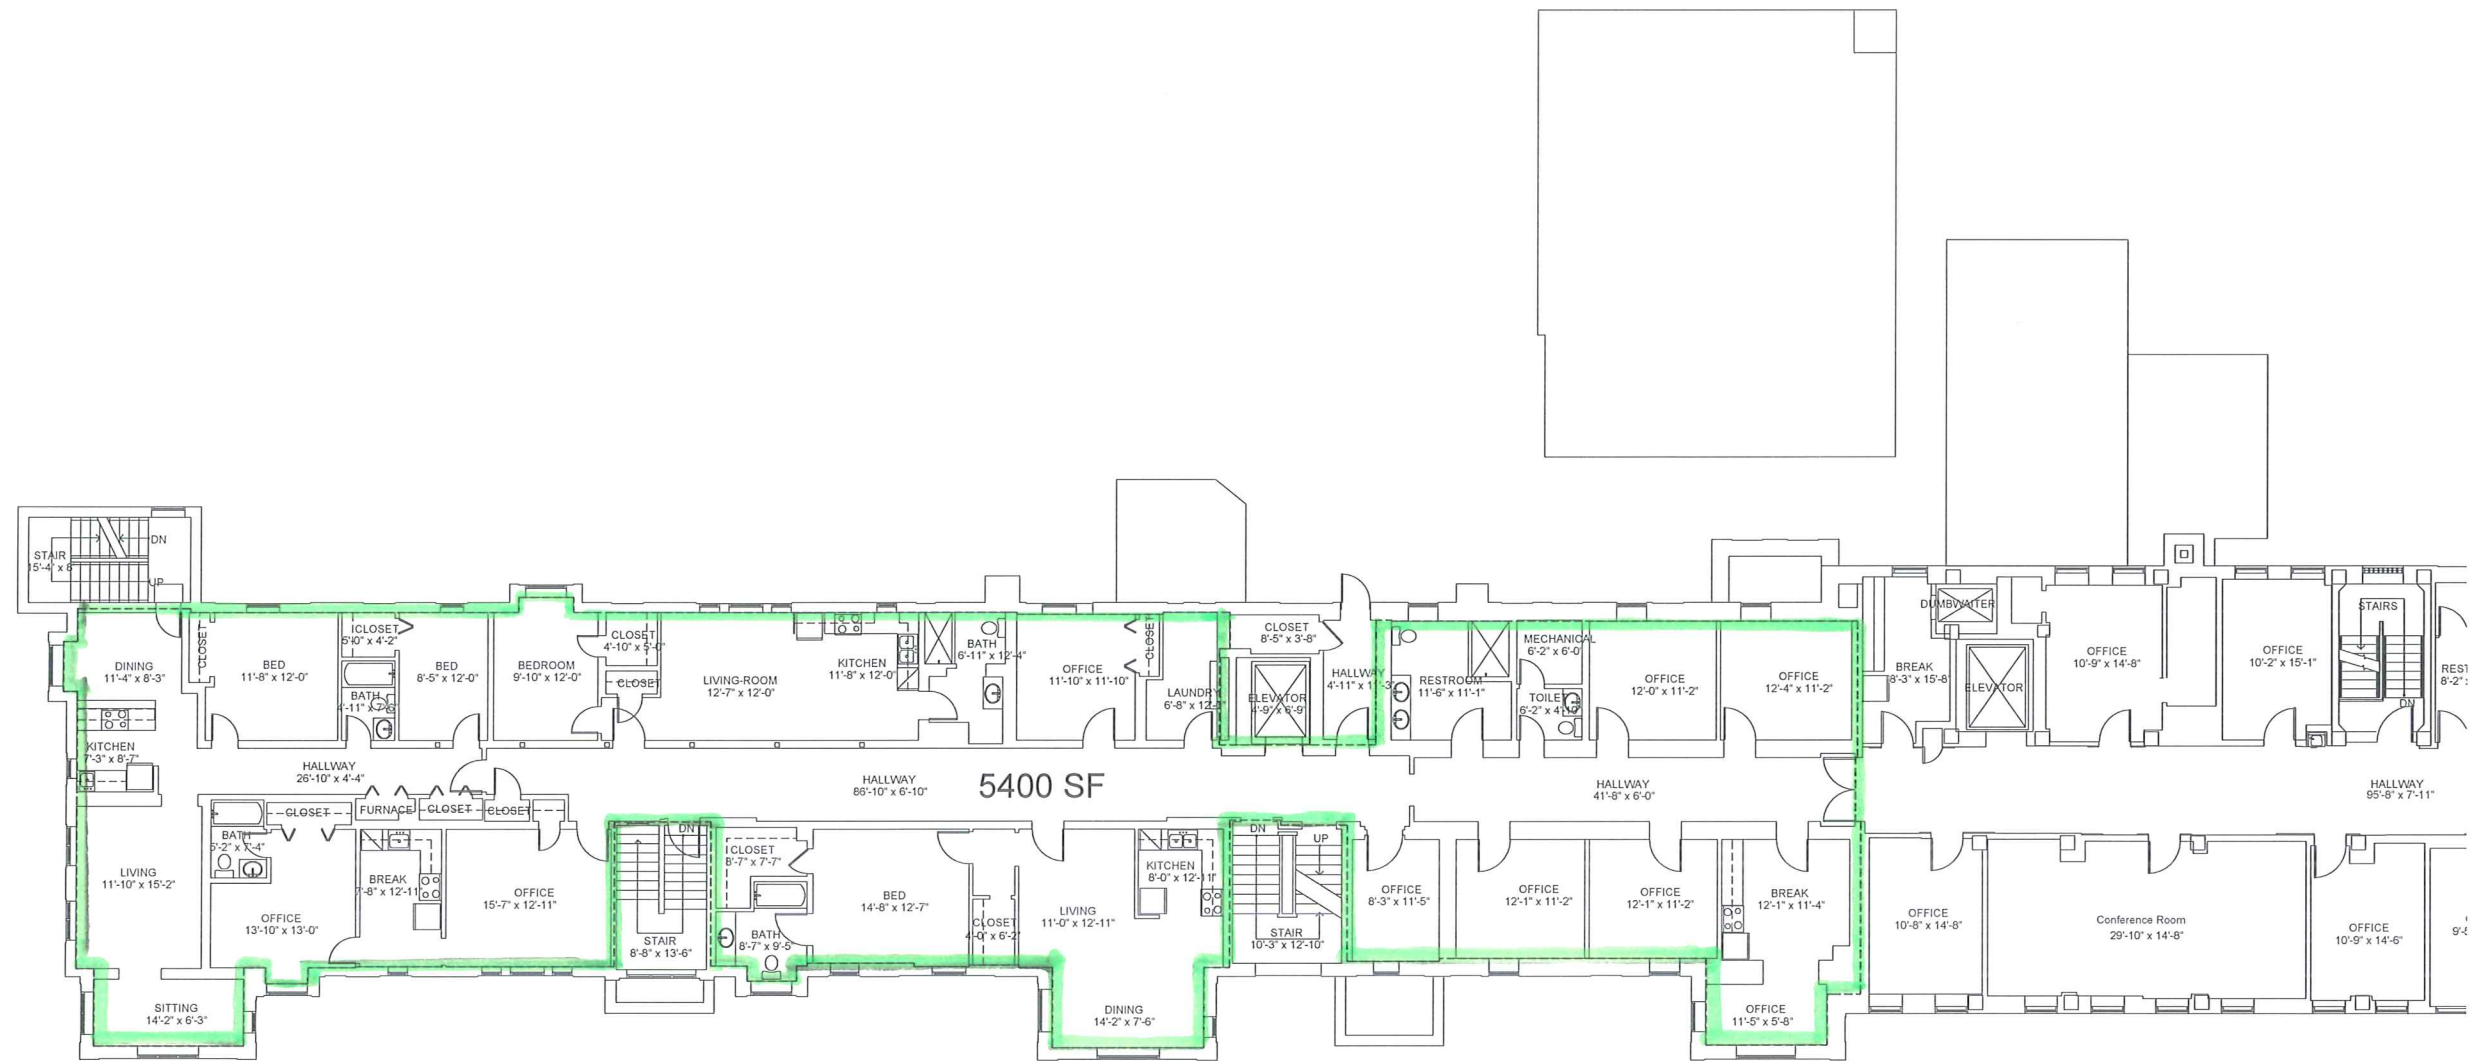

N.A.D.A. - 5400 SF
 SCALE: 1/8" = 1'-0" 




Metro Center Building
 Third Floor
 TENANT EXHIBIT - N.A.D.A.
 Williston, ND 58801

PLEASE BE ADVISED THAT THIS SET OF PLANS HAS BEEN PREPARED FOR BUILDING CODE AND PLAN REVIEW ONLY. THIS SET OF PLANS SHOULD BE CONSIDERED PRELIMINARY AND NOT FOR ANY BIDDING, FINAL ESTIMATE OR CONSTRUCTION. THIS SET OF PLANS SHALL NOT BE DEEMED FINAL UNTIL ALL APPROVALS HAVE BEEN OBTAINED FROM ALL CODE AUTHORITIES HAVING JURISDICTION. ANY BID SUBMITTED, BASED ON THIS SET OF PRELIMINARY PLANS, IS SUBJECT TO CHANGE AND IS INCOMPLETE.

REVISIONS

LJA JOB #	15143
PROJ. DATE	12-01-2019
FILE NAME	NADA-3RD FLOOR
DWG. SCALE	
CHECKED BY	MDS
DRAWN BY	DAM

SHEET DESCRIPTION
THIRD FLOOR PLAN
A6

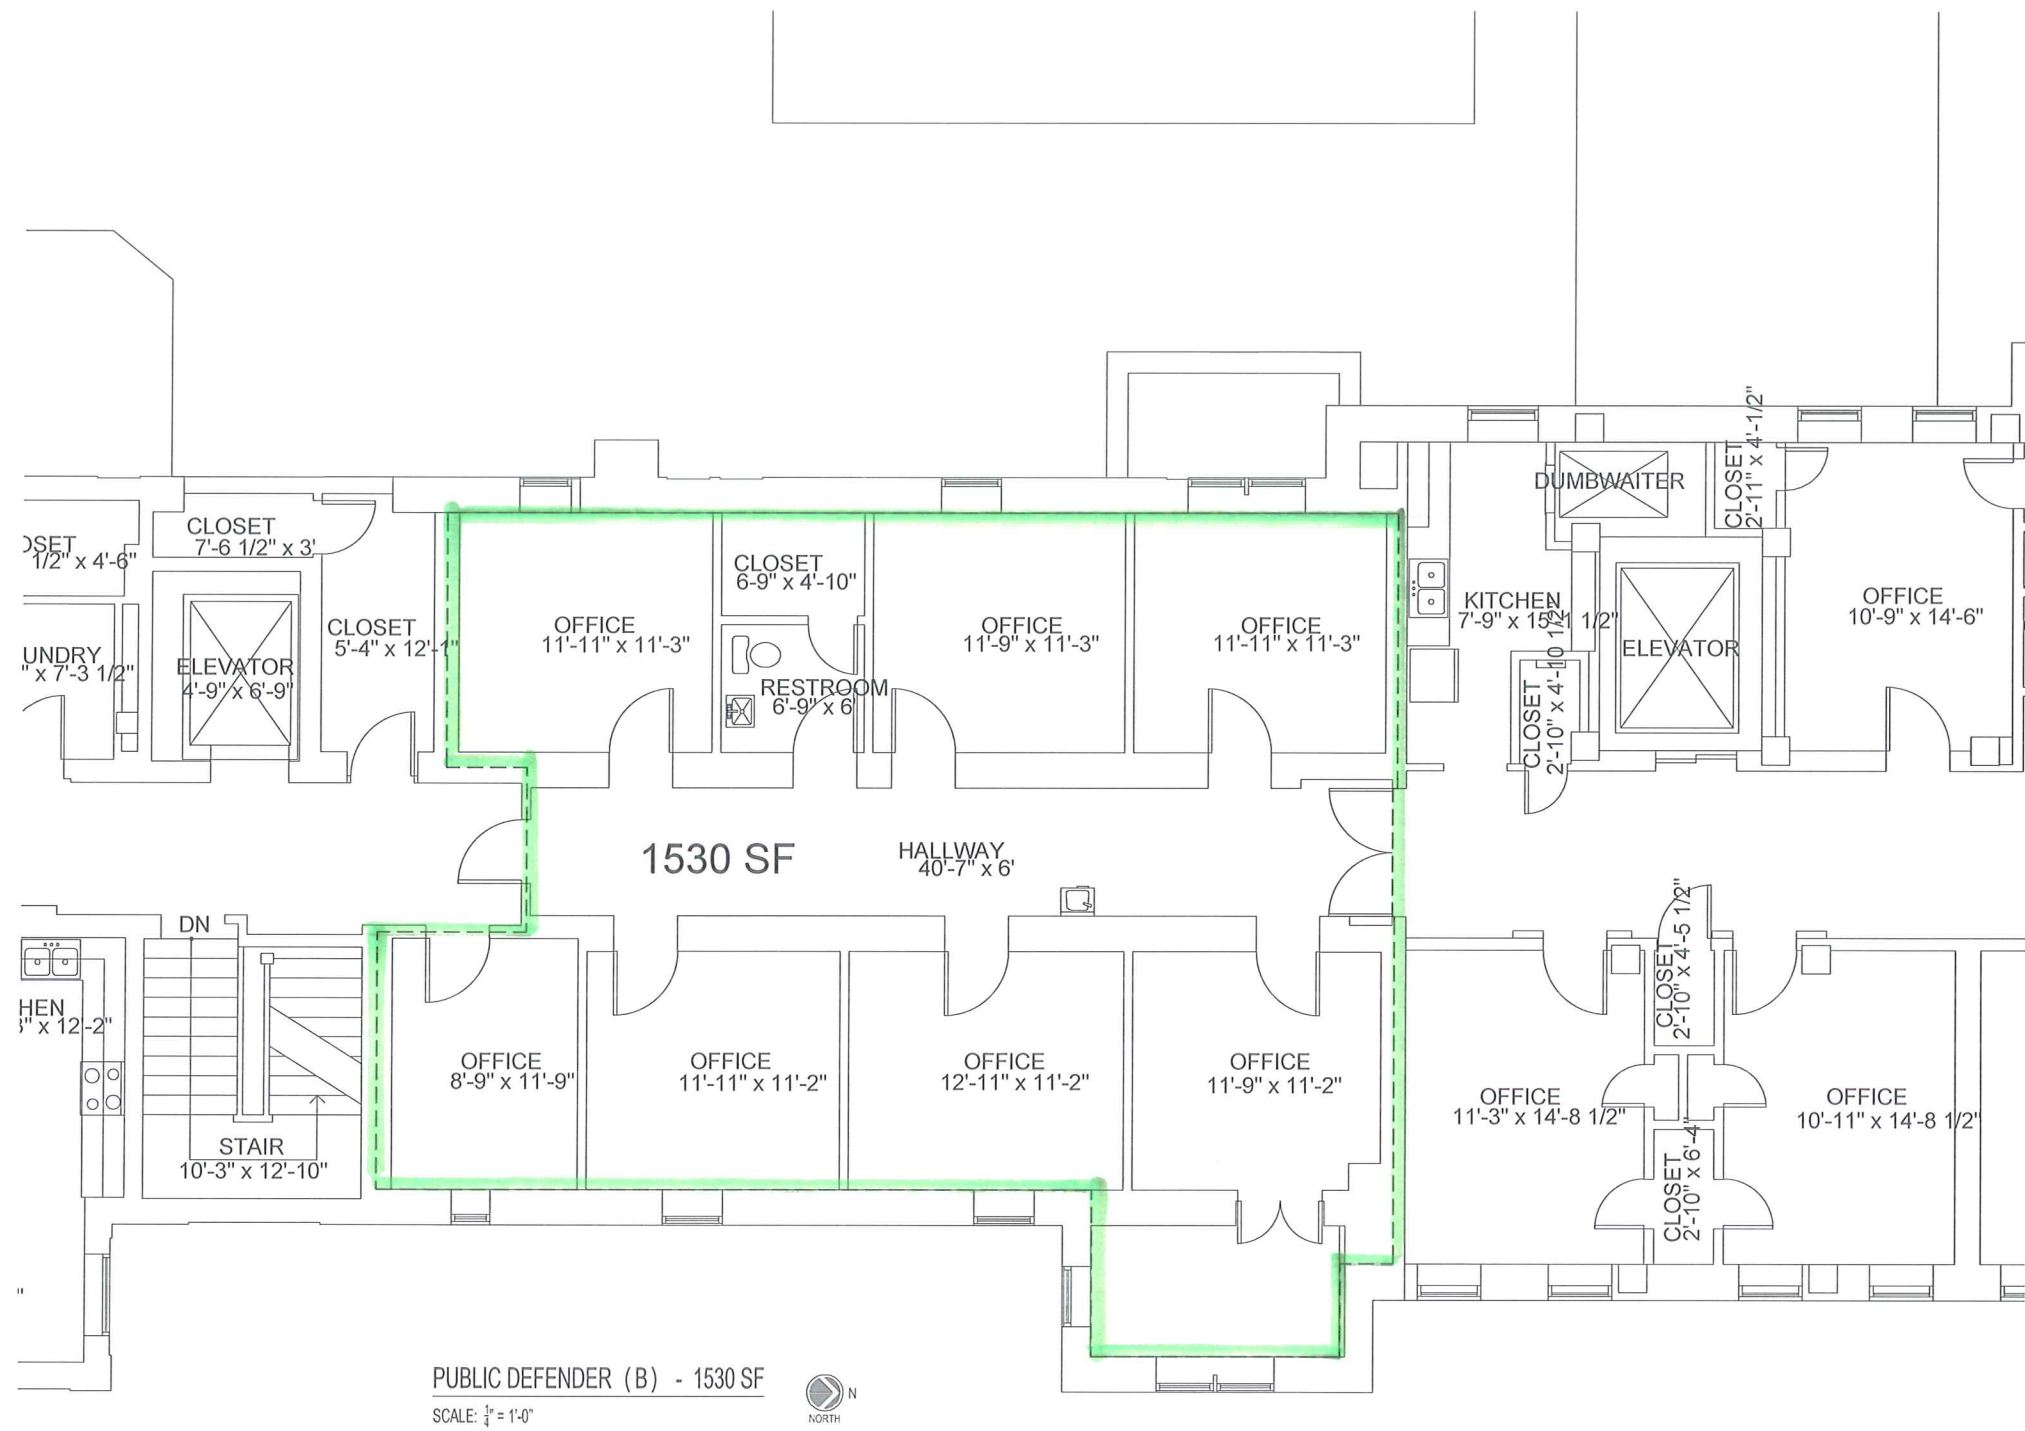

PUBLIC DEFENDER (B) - 1530 SF
 SCALE: 1/4" = 1'-0"



Metro Center Building
Fourth Floor
TENANT EXHIBIT - Public Defender "B"
 Williston, ND 58801


PLEASE BE ADVISED THAT THIS SET OF PLANS HAS BEEN PREPARED FOR BUILDING CODE AND PLAN REVIEW ONLY. THIS SET OF PLANS SHOULD BE CONSIDERED PRELIMINARY AND NOT FOR ANY BIDDING, FINAL ESTIMATE OR CONSTRUCTION. THIS SET OF PLANS SHALL NOT BE DEEMED FINAL UNTIL ALL APPROVALS HAVE BEEN OBTAINED FROM ALL CODE AUTHORITIES HAVING JURISDICTION. ANY BID SUBMITTED, BASED ON THIS SET OF PRELIMINARY PLANS, IS SUBJECT TO CHANGE AND IS INCOMPLETE.

REVISIONS

LJA JOB #	1543
PROJ. DATE:	12-01-2016
FILE NAME:	PUBLIC DEFENDER B
DWG. SCALE:	
CHECKED BY:	MOS
DRAWN BY:	CSH

SHEET DESCRIPTION
 FOURTH LEVEL PLAN

A7

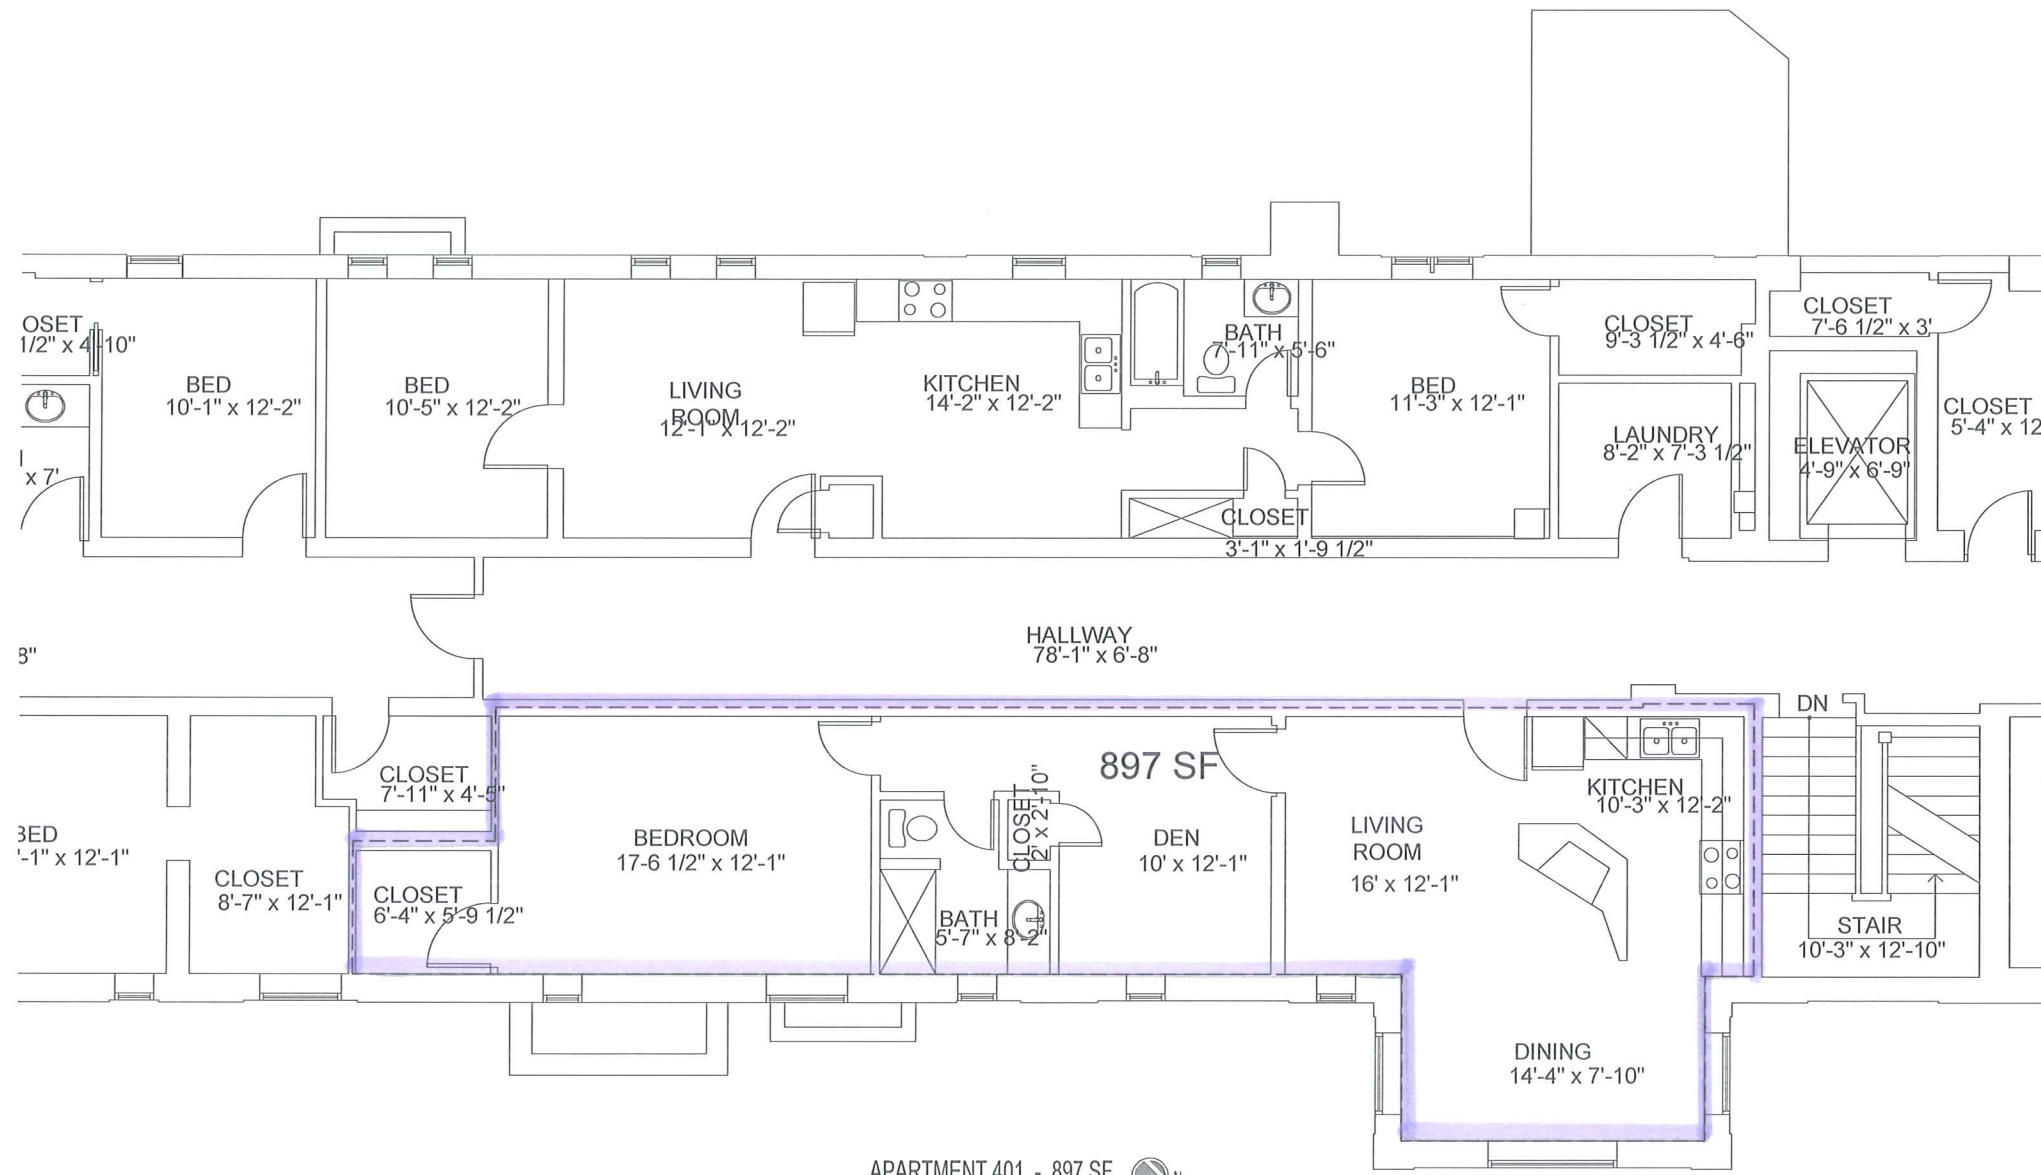

APARTMENT 401 - 897 SF
 SCALE: 1/4" = 1'-0"



Metro Center Building
 Fourth Floor
 TENANT EXHIBIT - Apartment 401
 Williston, ND 58801


PLEASE BE ADVISED THAT THIS SET OF PLANS HAS BEEN PREPARED FOR BUILDING CODE AND PLAN REVIEW ONLY. THIS SET OF PLANS SHOULD BE CONSIDERED PRELIMINARY AND NOT FOR ANY BIDDING, FINAL ESTIMATE OR CONSTRUCTION. THIS SET OF PLANS SHALL NOT BE DEEMED FINAL UNTIL ALL APPROVALS HAVE BEEN OBTAINED FROM ALL CODE AUTHORITIES HAVING JURISDICTION. ANY BID SUBMITTED, BASED ON THIS SET OF PRELIMINARY PLANS, IS SUBJECT TO CHANGE AND IS INCOMPLETE.

REVISIONS

LJA JOB #	15143
PROJ. DATE:	12-01-2015
FILE NAME:	APT. 401
DWG. SCALE:	
CHECKED BY:	MOS
DRAWN BY:	DAM

SHEET DESCRIPTION
 FOURTH LEVEL PLAN

A8

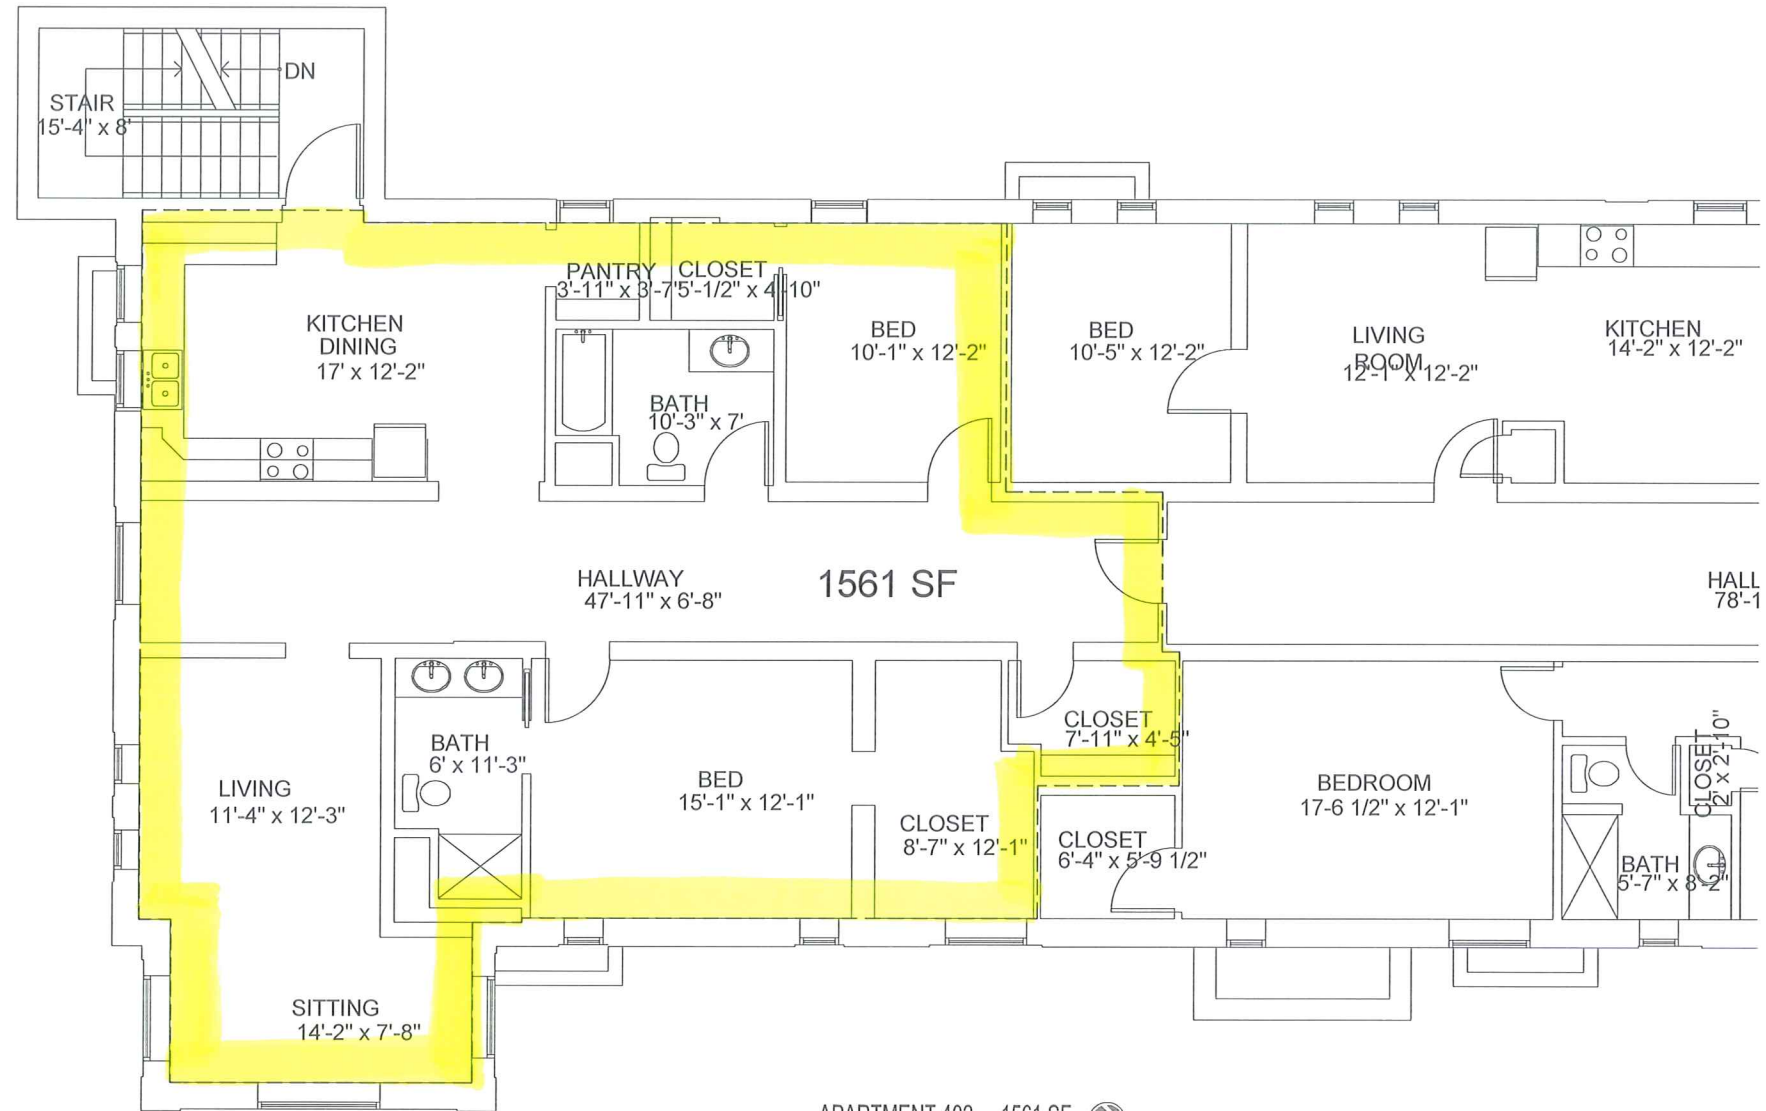

APARTMENT 402 - 1561 SF 
 SCALE: 1/4" = 1'-0"




Metro Center Building
Fourth Floor
TENANT EXHIBIT - Apartment 402
 Williston, ND 58801

PLEASE BE ADVISED THAT THIS SET OF PLANS HAS BEEN PREPARED FOR BUILDING CODE AND PLAN REVIEW ONLY. THIS SET OF PLANS SHOULD BE CONSIDERED PRELIMINARY AND NOT FOR ANY BIDDING, FINAL ESTIMATE OR CONSTRUCTION. THIS SET OF PLANS SHALL NOT BE DEEMED FINAL UNTIL ALL APPROVALS HAVE BEEN OBTAINED FROM ALL CODE AUTHORITIES HAVING JURISDICTION. ANY BID SUBMITTED, BASED ON THIS SET OF PRELIMINARY PLANS, IS SUBJECT TO CHANGE AND IS INCOMPLETE.

REVISIONS	

LJA JOB #	1513
PROJ. DATE	12-01-2016
FILE NAME	APT. 402
DWG. SCALE	
CHECKED BY:	HDS
DRAWN BY:	GAH

SHEET DESCRIPTION	
FOURTH LEVEL PLAN	
A9	

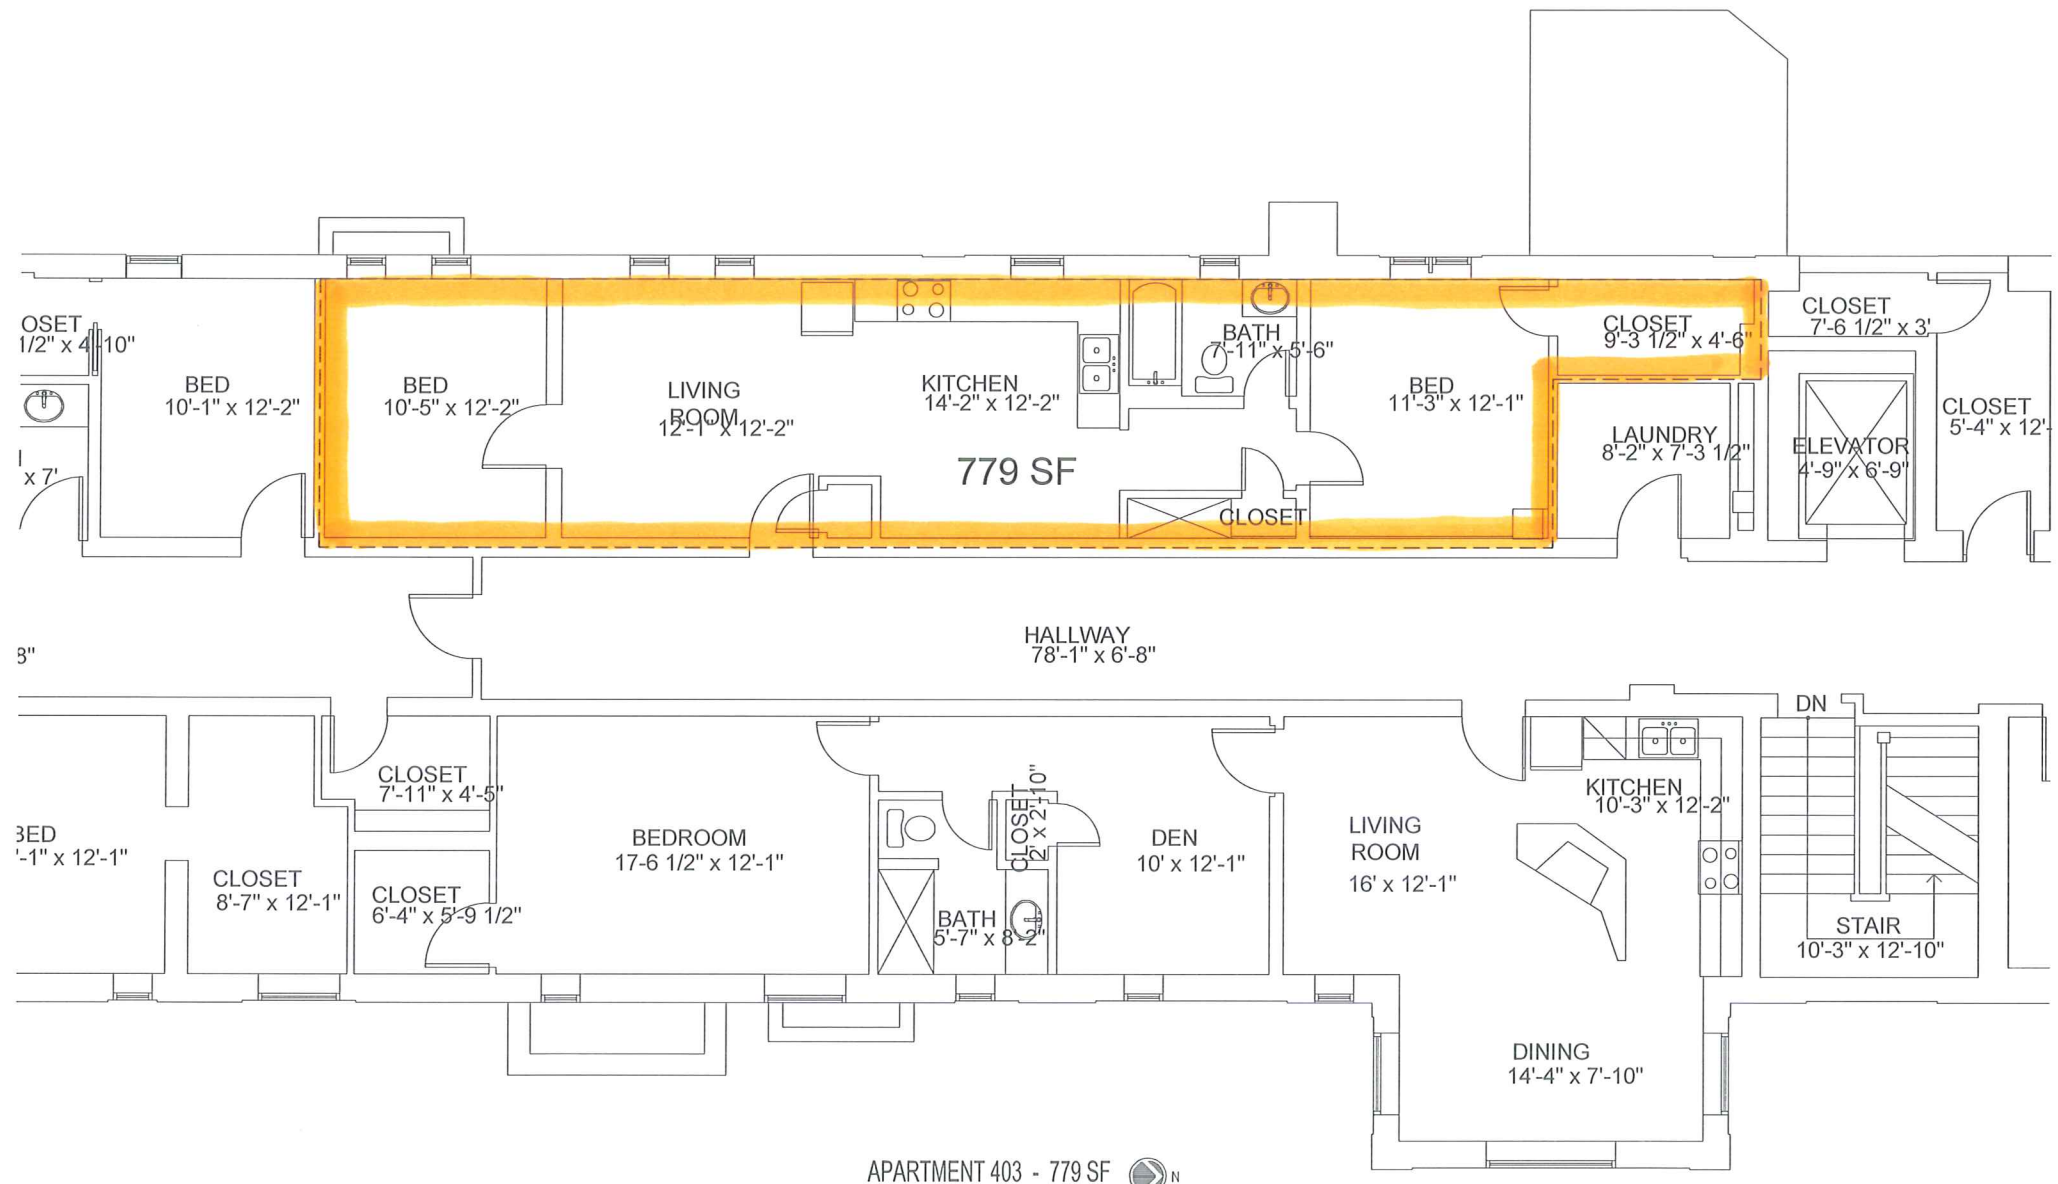

APARTMENT 403 - 779 SF
 SCALE: 1/4" = 1'-0"



Metro Center Building
 Fourth Floor
 TENANT EXHIBIT - Apartment 403
 Williston, ND 58801

PLEASE BE ADVISED THAT THIS SET OF PLANS HAS BEEN PREPARED FOR BUILDING CODE AND PLAN REVIEW ONLY. THIS SET OF PLANS SHOULD BE CONSIDERED PRELIMINARY AND NOT FOR ANY BIDDING, FINAL ESTIMATE OR CONSTRUCTION. THIS SET OF PLANS SHALL NOT BE DEEMED FINAL UNTIL ALL APPROVALS HAVE BEEN OBTAINED FROM ALL CODE AUTHORITIES HAVING JURISDICTION. ANY BID SUBMITTED, BASED ON THIS SET OF PRELIMINARY PLANS, IS SUBJECT TO CHANGE AND IS INCOMPLETE.

REVISIONS	

LJA JOB #	15143
PROJ. DATE	12-01-2016
FILE NAME	APT. 403
DWG. SCALE	
CHECKED BY	MDS
DRAWN BY	DAN

SHEET DESCRIPTION	
FOURTH LEVEL PLAN	
A10	